

THE DRAWING ON THIS PRINT AND THE INFORMATION THEREWITH ARE PROPRIETARY TO UNIVERSAL DEVELOPMENT & CONSTRUCTION (U.D.C.) AND SHALL NOT BE USED IN WHOLE OR IN PART WITHOUT U.D.C. CONSENT.

1

2


3

4


5

6

REVISIONS		
REV.	DESCRIPTION	DATE

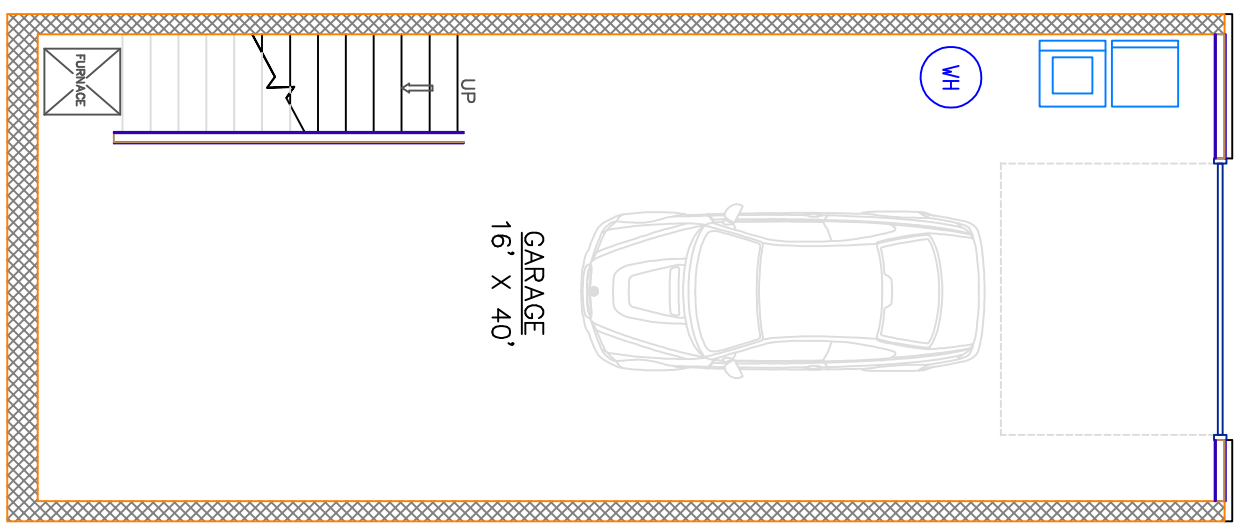

BASEMENT LAYOUT

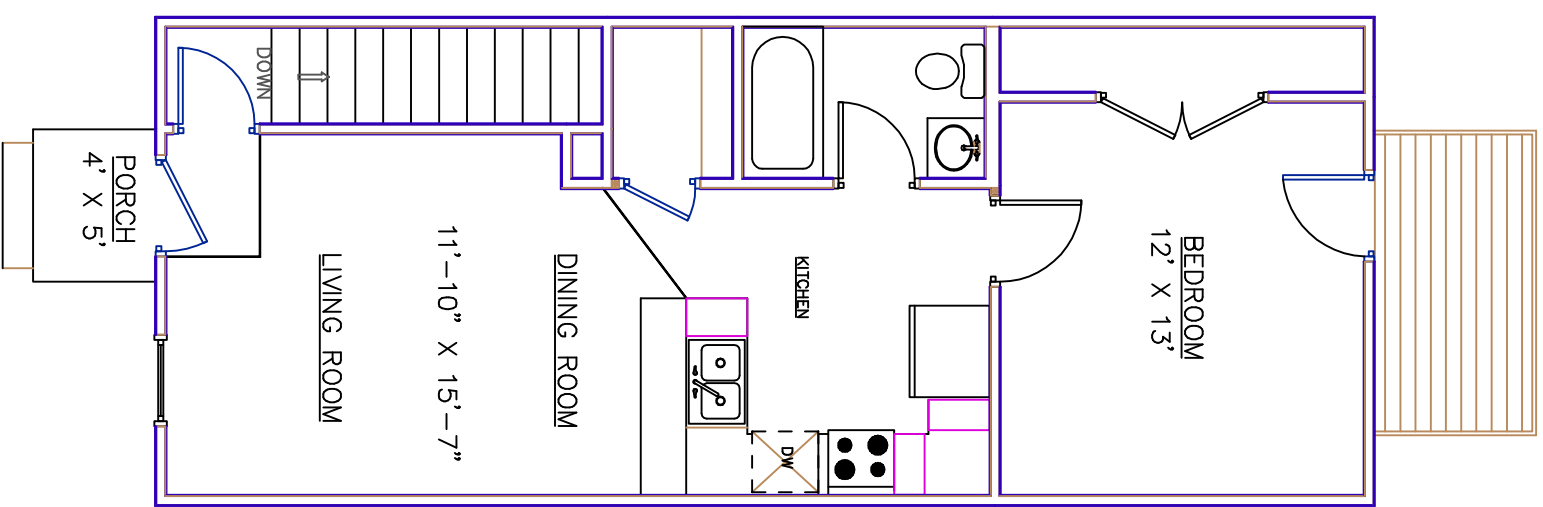

1 BEDROOM FLOOR PLAN

Notes:

SCALE: NTS

SHEET SIZE: D

DRAWN BY: DRW

DATE: 12/09

CHECKED BY:

DATE:

DRAWING NAME: STONECREST

REV:

DIMENSIONS ARE IN FEET - INCH

APPROVED BY:

DATE:

DESCRIPTION: 1 BEDROOM FLOOR PLAN

REV:

2

3

4

5

6

PHONE: 423-282-0304

3204 Harover Drive Johnson City, TN