



THE DRAWING ON THIS PRINT AND THE INFORMATION THEREWITH ARE PROPRIETARY TO UNIVERSAL DEVELOPMENT & CONSTRUCTION (U.D.C.) AND SHALL NOT BE USED IN WHOLE OR IN PART WITHOUT U.D.C. CONSENT.


REV.	DESCRIPTION	DATE	APPROVED

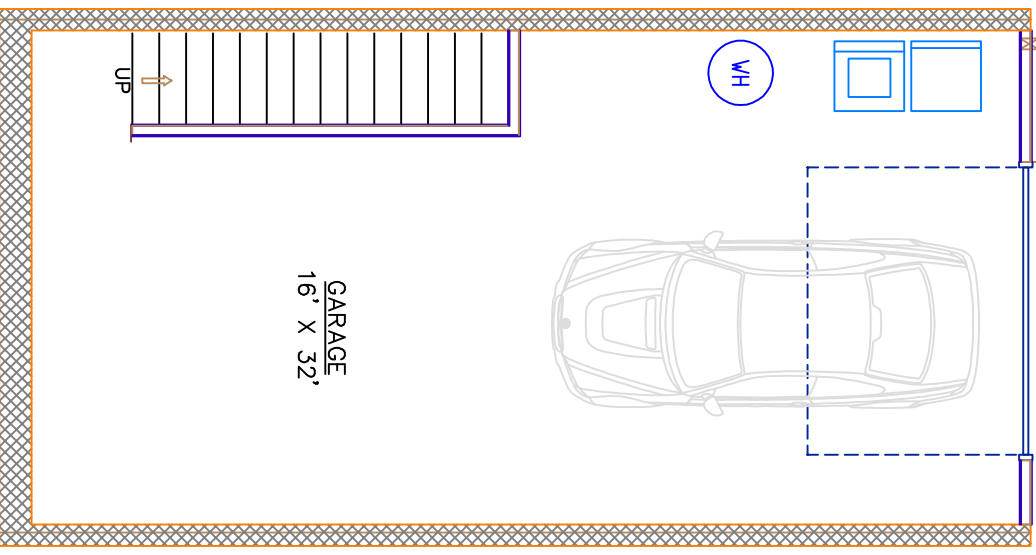

BASEMENT FLOOR PLAN

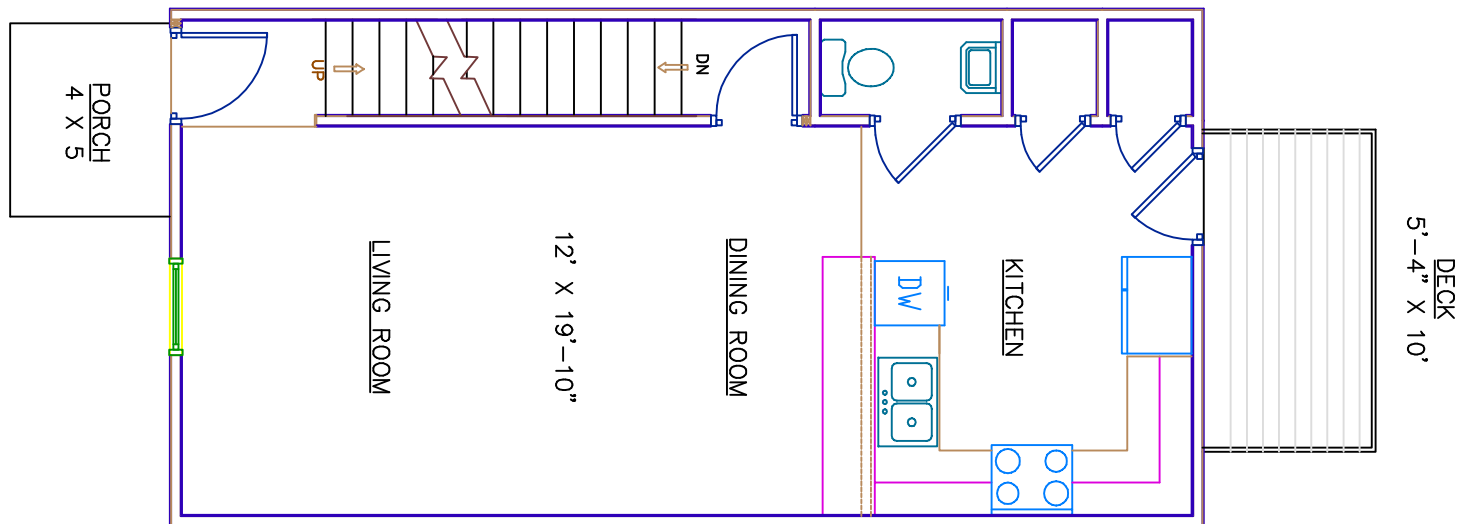

MAIN LEVEL FLOOR PLAN

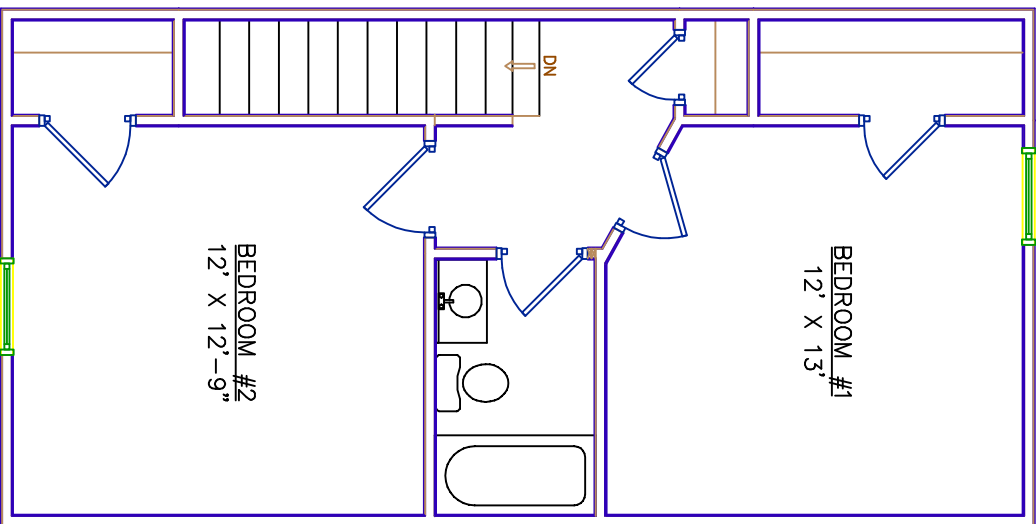

UPPER LEVEL FLOOR PLAN

Notes:

SCALE:

NTS

SHEET SIZE:

D

DRAWN BY:

DRW

DATE:

12/09

CHECKED BY:


DATE:

DRAWING NAME:

STONECREST

REV:

PHONE: 423-282-0304

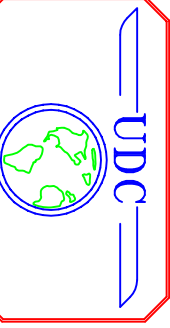

3204 Hanover Drive Johnson City, TN