



THE DRAWING ON THIS PRINT AND THE INFORMATION THEREON ARE PROPRIETARY TO UNIVERSAL DEVELOPMENT & CONSTRUCTION (U.D.C.) AND SHALL NOT BE USED IN WHOLE OR IN PART WITHOUT U.D.C. CONSENT.

REVISIONS			
REV.	DESCRIPTION	DATE	APPROVED

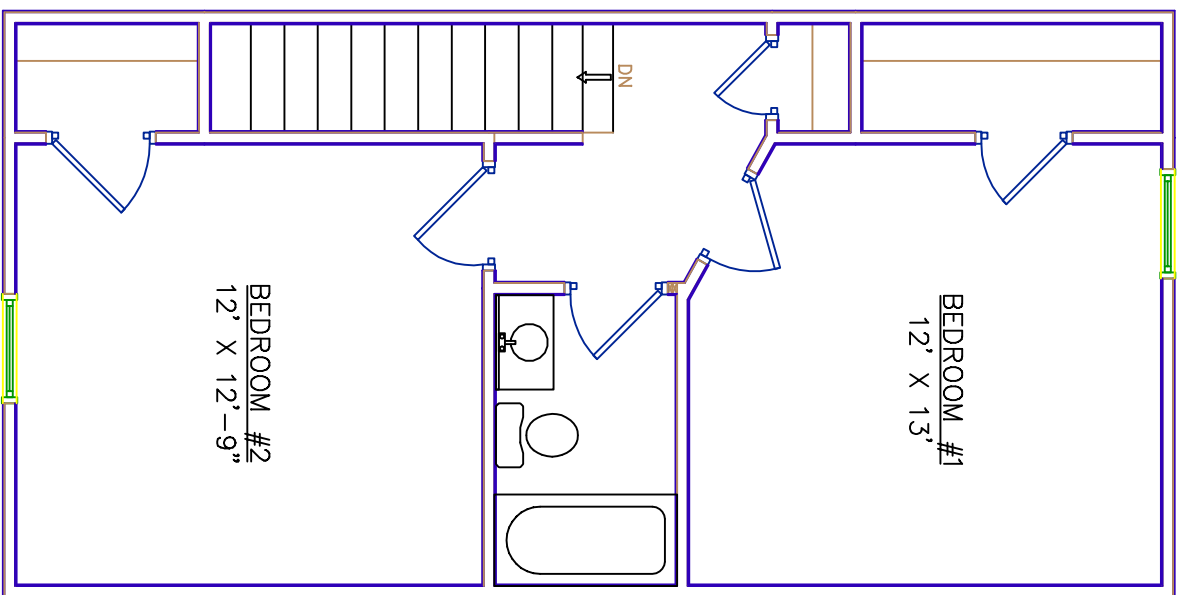

UPPER LEVEL FLOOR PLAN

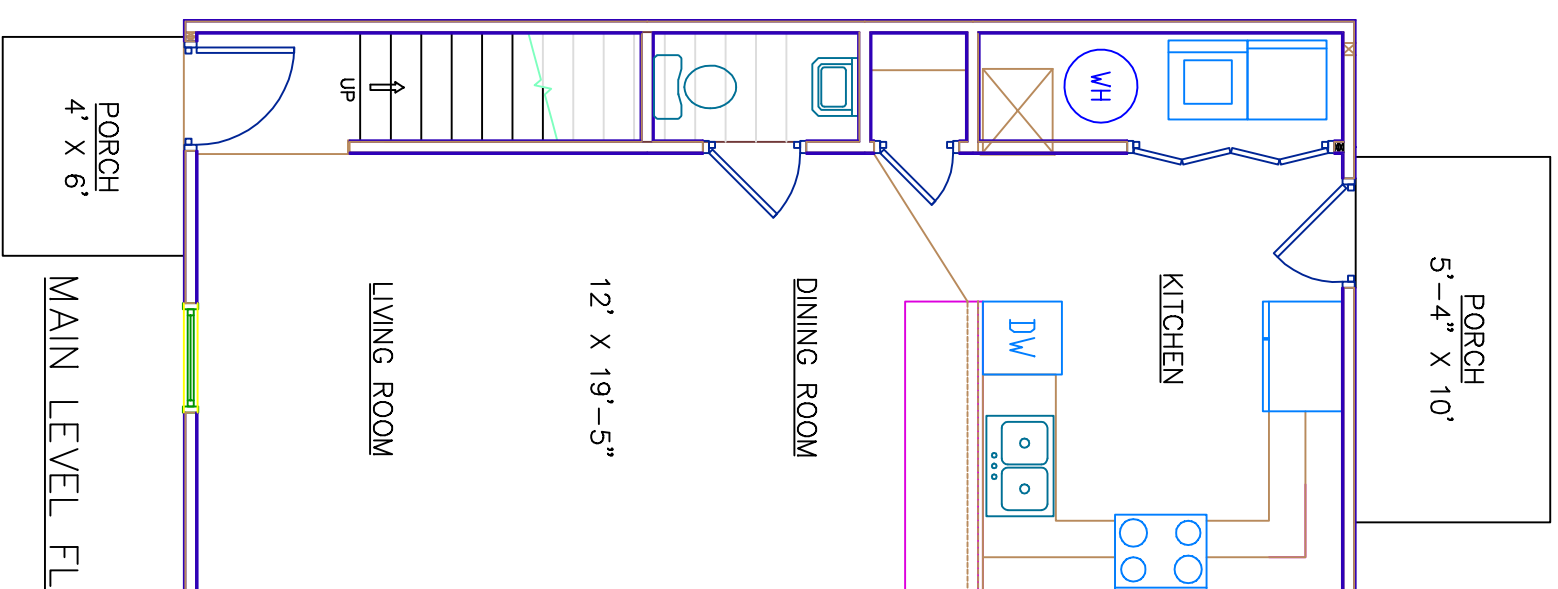

MAIN LEVEL FLOOR PLAN

Notes:

SCALE: NTS

SHEET SIZE: D

DRAWN BY: DRW 12/09

CHECKED BY:

DRAWING NAME: STONECREST

DRAWING AREA IN FEET - INCH
ALTERNATIVE DIM AREA IN

APPROVED BY:

DATE:

DESCRIPTION:

REV:

PHONE: 423-282-0304

3204 Harover Drive Johnson City, TN